


### LEGENDA

- limita intravilan existent
- Suprafata studiata
- x-x- limita parcela
- >->- gard existent
- |-|- taluz sau sant jos
- |-|- taluz sau sant sus
- - - ax drum
- |-|- margine drum
- ⌋ poarta

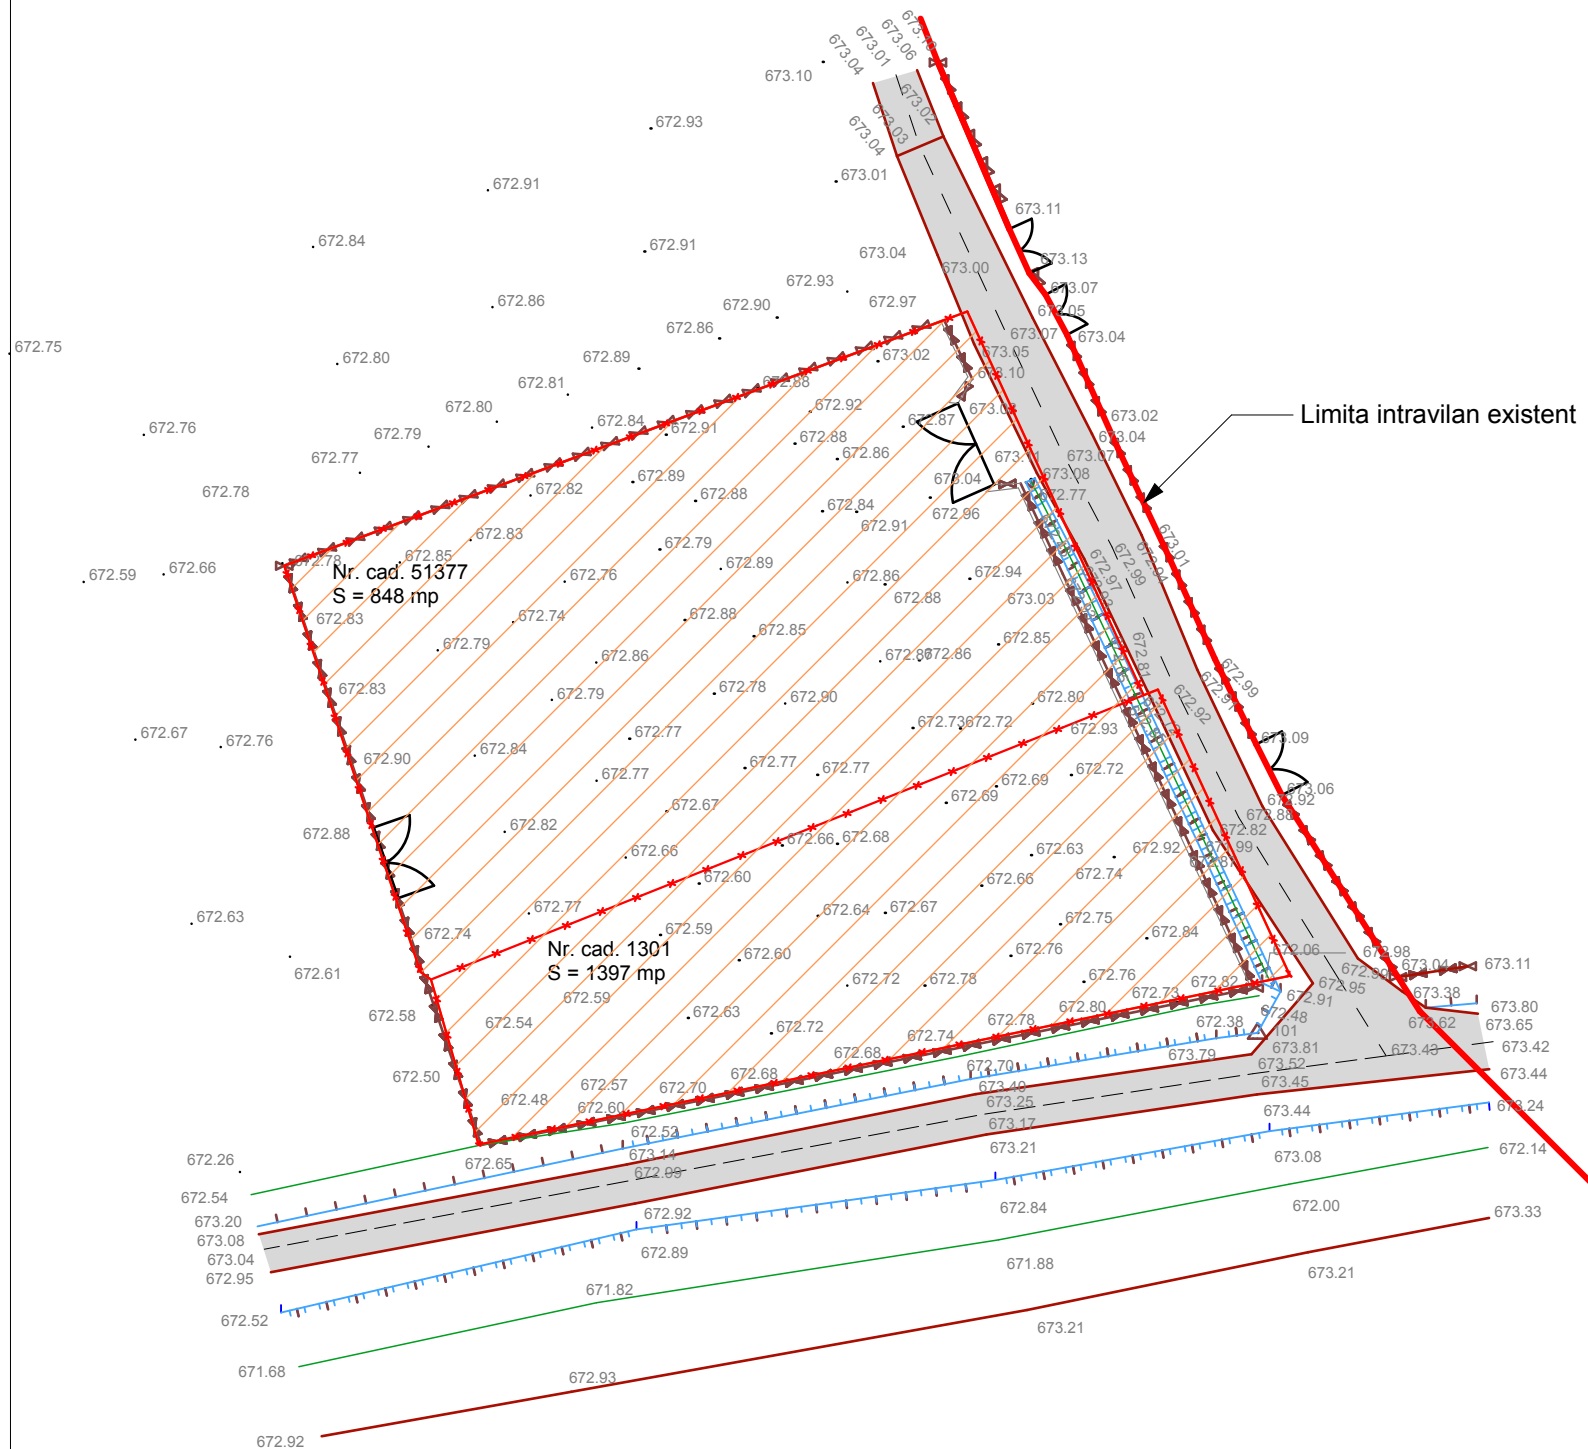

Suprafete, functiuni	Propus	
	Supr. (m <sup>2</sup> )	%din total
Suprafata teren conform CF	2245.00	100,00
Cladiri	0,00	0,00
Drumuri/Parcari	0,00	0,00
Trotuare/Sant	0,00	0,00
Teren liber	2245,00	100,00
POT GLOBAL (SC/S <sub>teren</sub> X 100)	0,0%	
CUT GLOBAL (SD/S <sub>teren</sub> )	0,00	
POT max (SC/S <sub>intravilan</sub> X 100)		
CUT max (SD/S <sub>intravilan</sub> )		

VERIFICATOR EXPERT	NUME	SEMNATURA	CERINTA	REFERAT/EXPERTIZA NR.	DATA
<b>SC ARHITECTURA SRL</b> MIERCUREA CIUC , C.U.I. J/19 /369/ 1994				BENEFICIAR : <b>LASLO ZSOLT si LASLO EDIT</b>	
SPECIFICATIE :	NUME	SEMNATURA	SCARA :	TITLU PROIECT :	FAZA :
SEF PROIECT :	arh. ALBERT MARTIN		1:500	<b>PUZ</b>	<b>PUZ</b>
PROIECTAT :	arh. ALBERT MARTIN		Data :	TITLU PLANSA :	PLANSA :
PROIECT CAD :	arh. stg. LASZLO BEATA		IULIE 2016	<b>SITUATIA EXISTENTA</b>	A-02

Proiect nr. 1271/16