


### LEGENDA

- limita intravilan existent
- limita intravilan propus
- suprafata studiata
- - - limita parcela
- - - limita de constructibilitate
- - - gard existent
- - - taluz sau sant jos
- - - taluz sau sant sus
- - - ax drum
- - - margine drum
- M poarta
- P cladiri propuse
- - - GM
- - - A
- - - LES

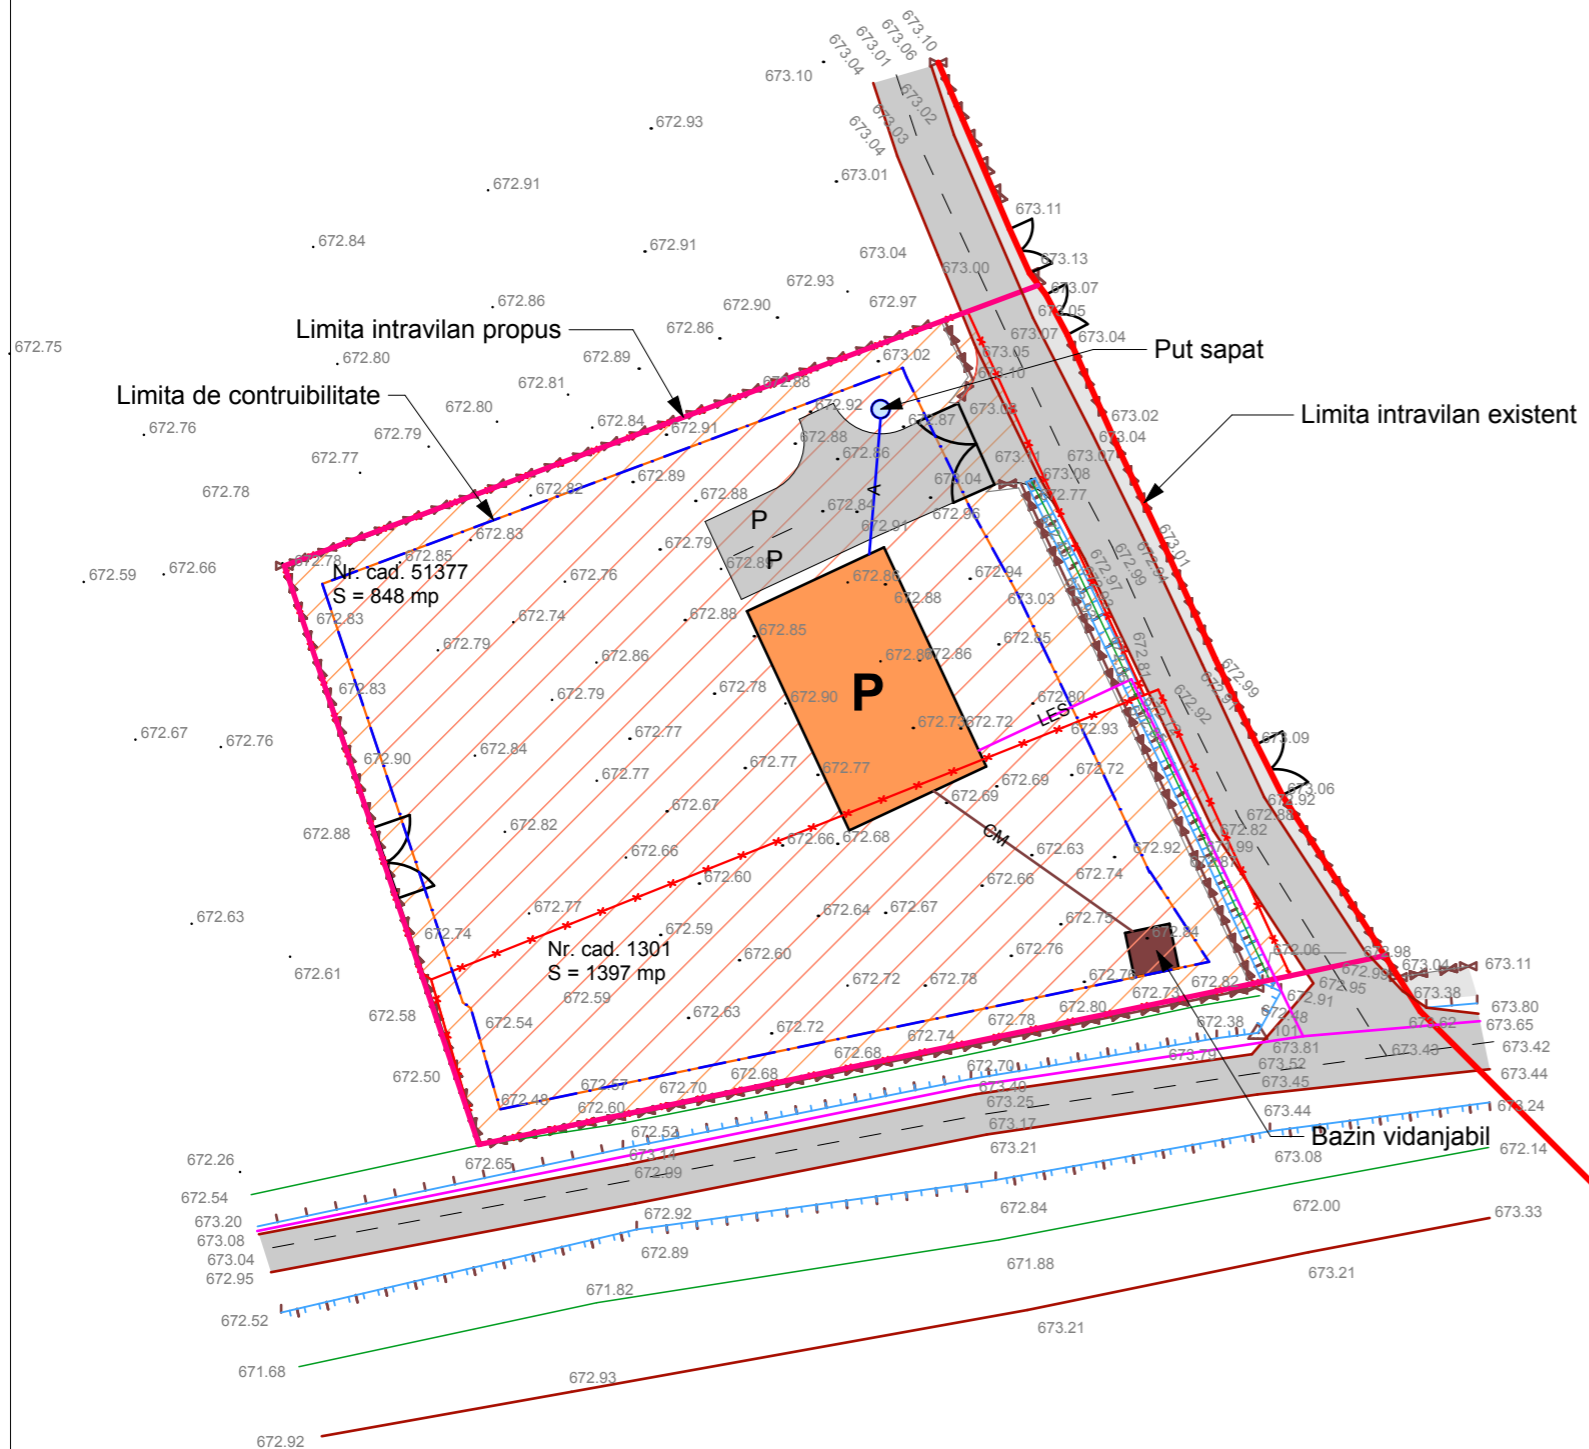

Suprafete, functiuni	Propus	
	Supr. (m <sup>2</sup> )	%din total
Suprafata teren conform CF	2245.00	100,00
Cladiri	160,00	7,13
Drumuri/Parcari	141,00	6,28
Trotuare/Sant	0,00	0,00
Teren liber	1944,00	86,59
POT GLOBAL (SC/S <sub>teren</sub> X 100)	7,13%	
CUT GLOBAL (SD/S <sub>teren</sub> )	0,07	
POT max (SC/S <sub>intravilan</sub> X 100)	30,0%	
CUT max (SD/S <sub>intravilan</sub> )	0,60	

VERIFICATOR EXPERT	NUME	SEMNATURA	CERINTA	REFERAT/EXPERTIZA NR.	DATA
<b>SC ARHITECTURA SRL</b> MIERCUREA CIUC , C.U.I. J/19 /369/ 1994				BENEFICIAR : <b>LASLO ZSOLT si LASLO EDIT</b>	
SPECIFICATIE :	NUME	SEMNATURA	SCARA :	TITLU PROIECT :	FAZA :
SEF PROIECT :	arh. ALBERT MARTIN		1:500	<b>PUZ</b>	<b>PUZ</b>
PROIECTAT :	arh. ALBERT MARTIN		Data :	TITLU PLANSA :	PLANSA :
PROIECT CAD :	arh. stg. LASZLO BEATA		IULIE 2016	<b>REGLEMENTARI EDILITARE</b>	A-04

Proiect nr. 1271/16